

# SPACDECK PANELS

## SPACDECK - SUSPENDED CEILING STANDARD FIXING - SUSPENDED


FOR:

Robust Acoustic Ceilings  
Soffit Lining  
Security Ceilings

Eaves Lining  
Holding Cells  
Suspended Ceilings - Flat and Raking

- \* It is advisable to seek manufactures recommendations
- \* Available in zincalume and colourbond over zincalume
- \* Perforated and non-perforated (DECKFORM)

Suspended and direct fixed fascia lining

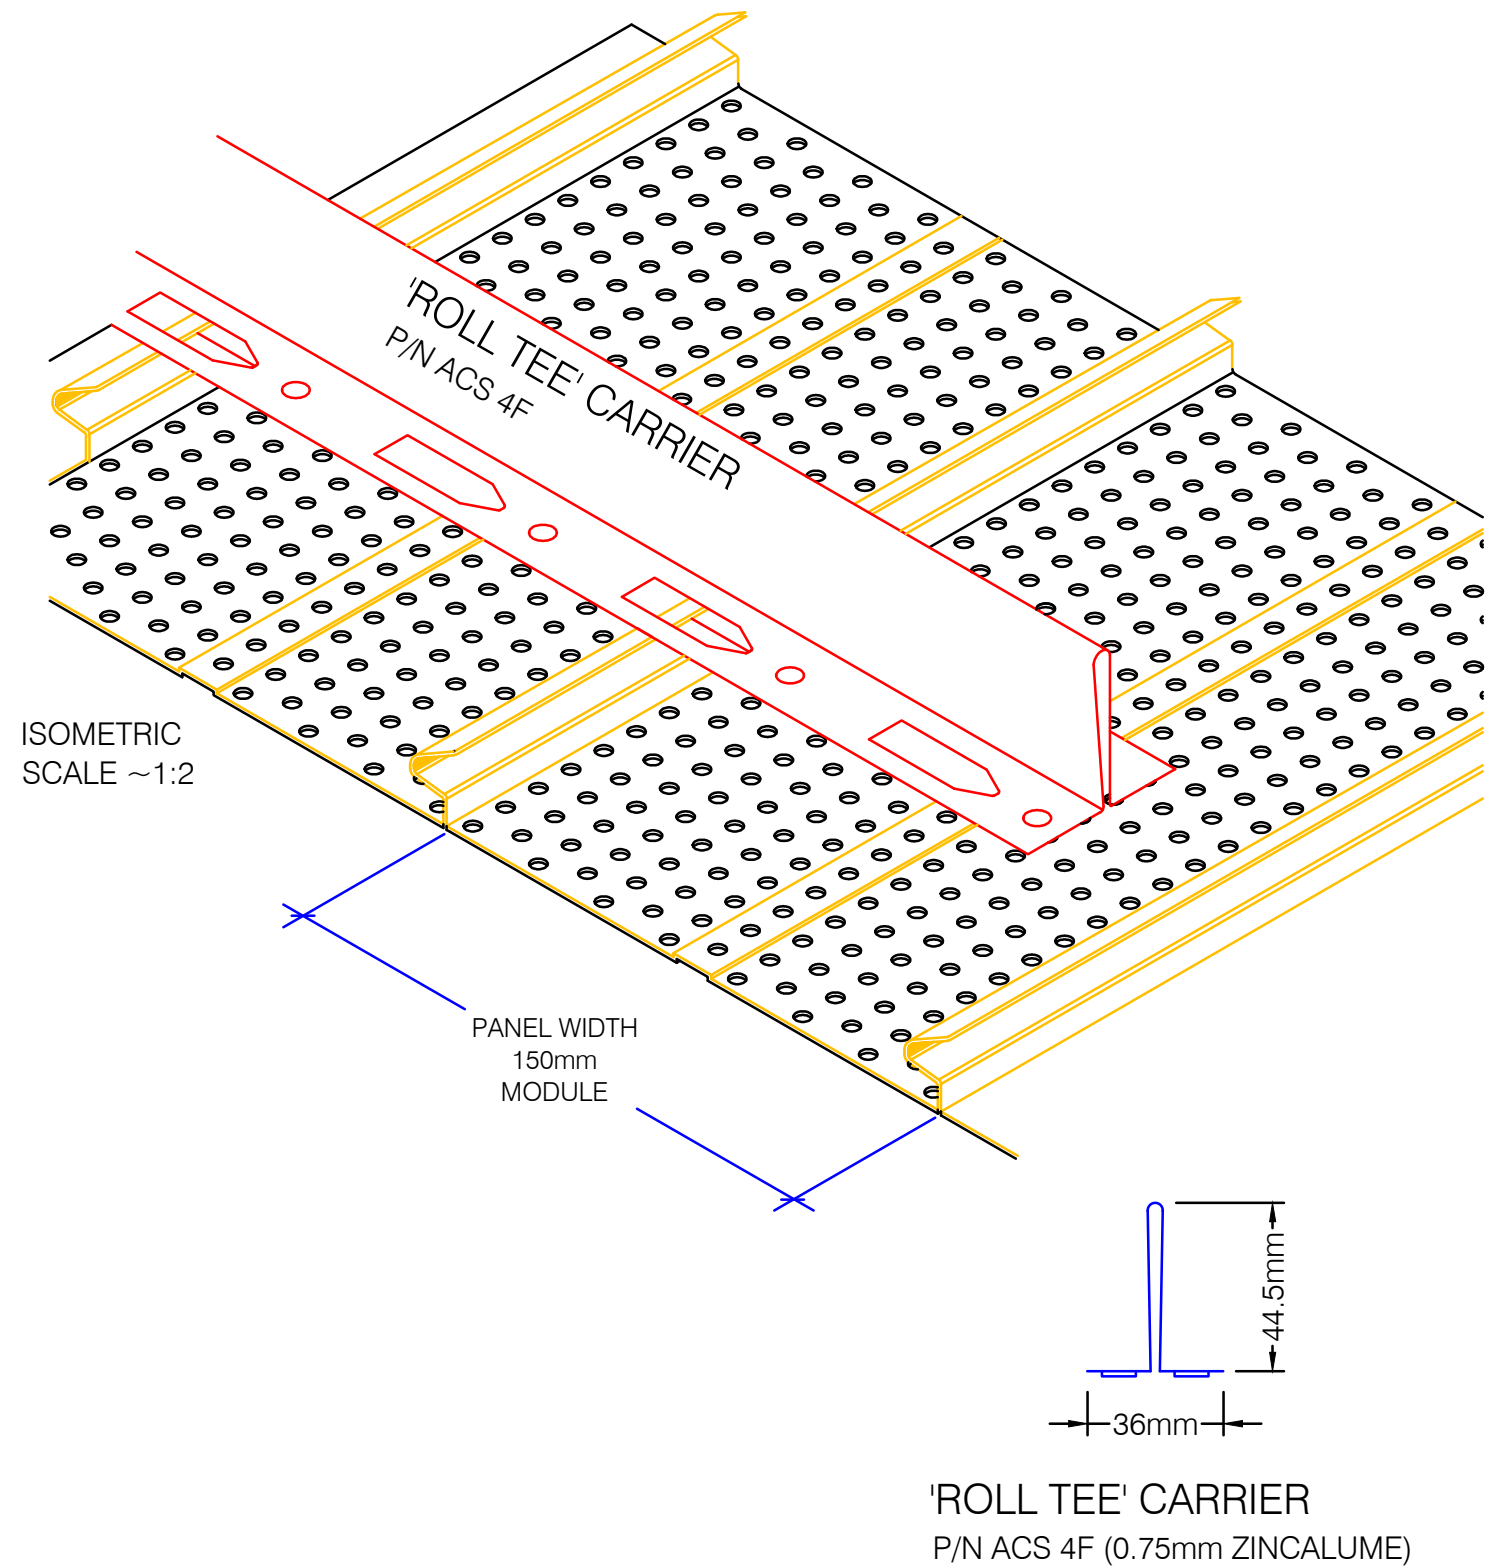

ARCHITECTURAL CEILING SYSTEMS PTY LTD  
CEILINGS DESIGN, MANUFACTURE INSTALLATION & CONSULTANT SERVICES

1-3 Irvine Street, Bayswater, Western Australia 6053  
PO Box 93, Baywater Western Australia 6933  
Telephone +61 8 9271 0777  
Facsimile +61 8 9272 2801  
Web www.heafod.com.au

ACS does not provide professional design services but gives information to guide decisions by others as to the most suitable ACS ceiling products. ACS does not warrant, and assumes no liability for the accuracy, completeness, applicability, or fitness for purpose for any particular installation, as a result of any information used.

CUSTOMER -	SCALE 1:2
JOB SPACDECK	DRAWN N.J.

TITLE	- SPACDECK - ISOMETRIC
-------	---------------------------

JOB No	-	A3
DWG No	ACS001	
REV		