




ICE CEILING TILE - KWICKLOC GRID SYSTEM "METAL ACOUSTIC TILE SYSTEM"

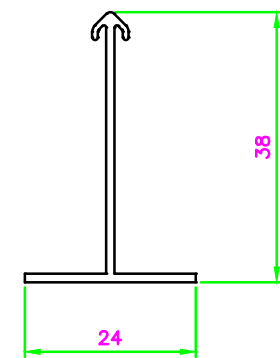


MAIN BEAM

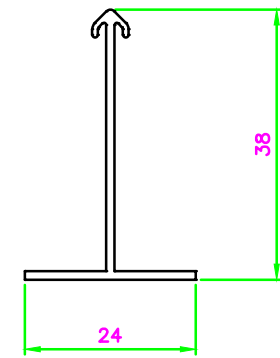

CROSS TEE 1200mm

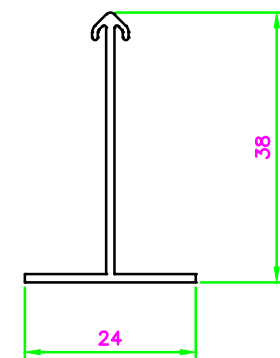

CROSS TEE 600mm

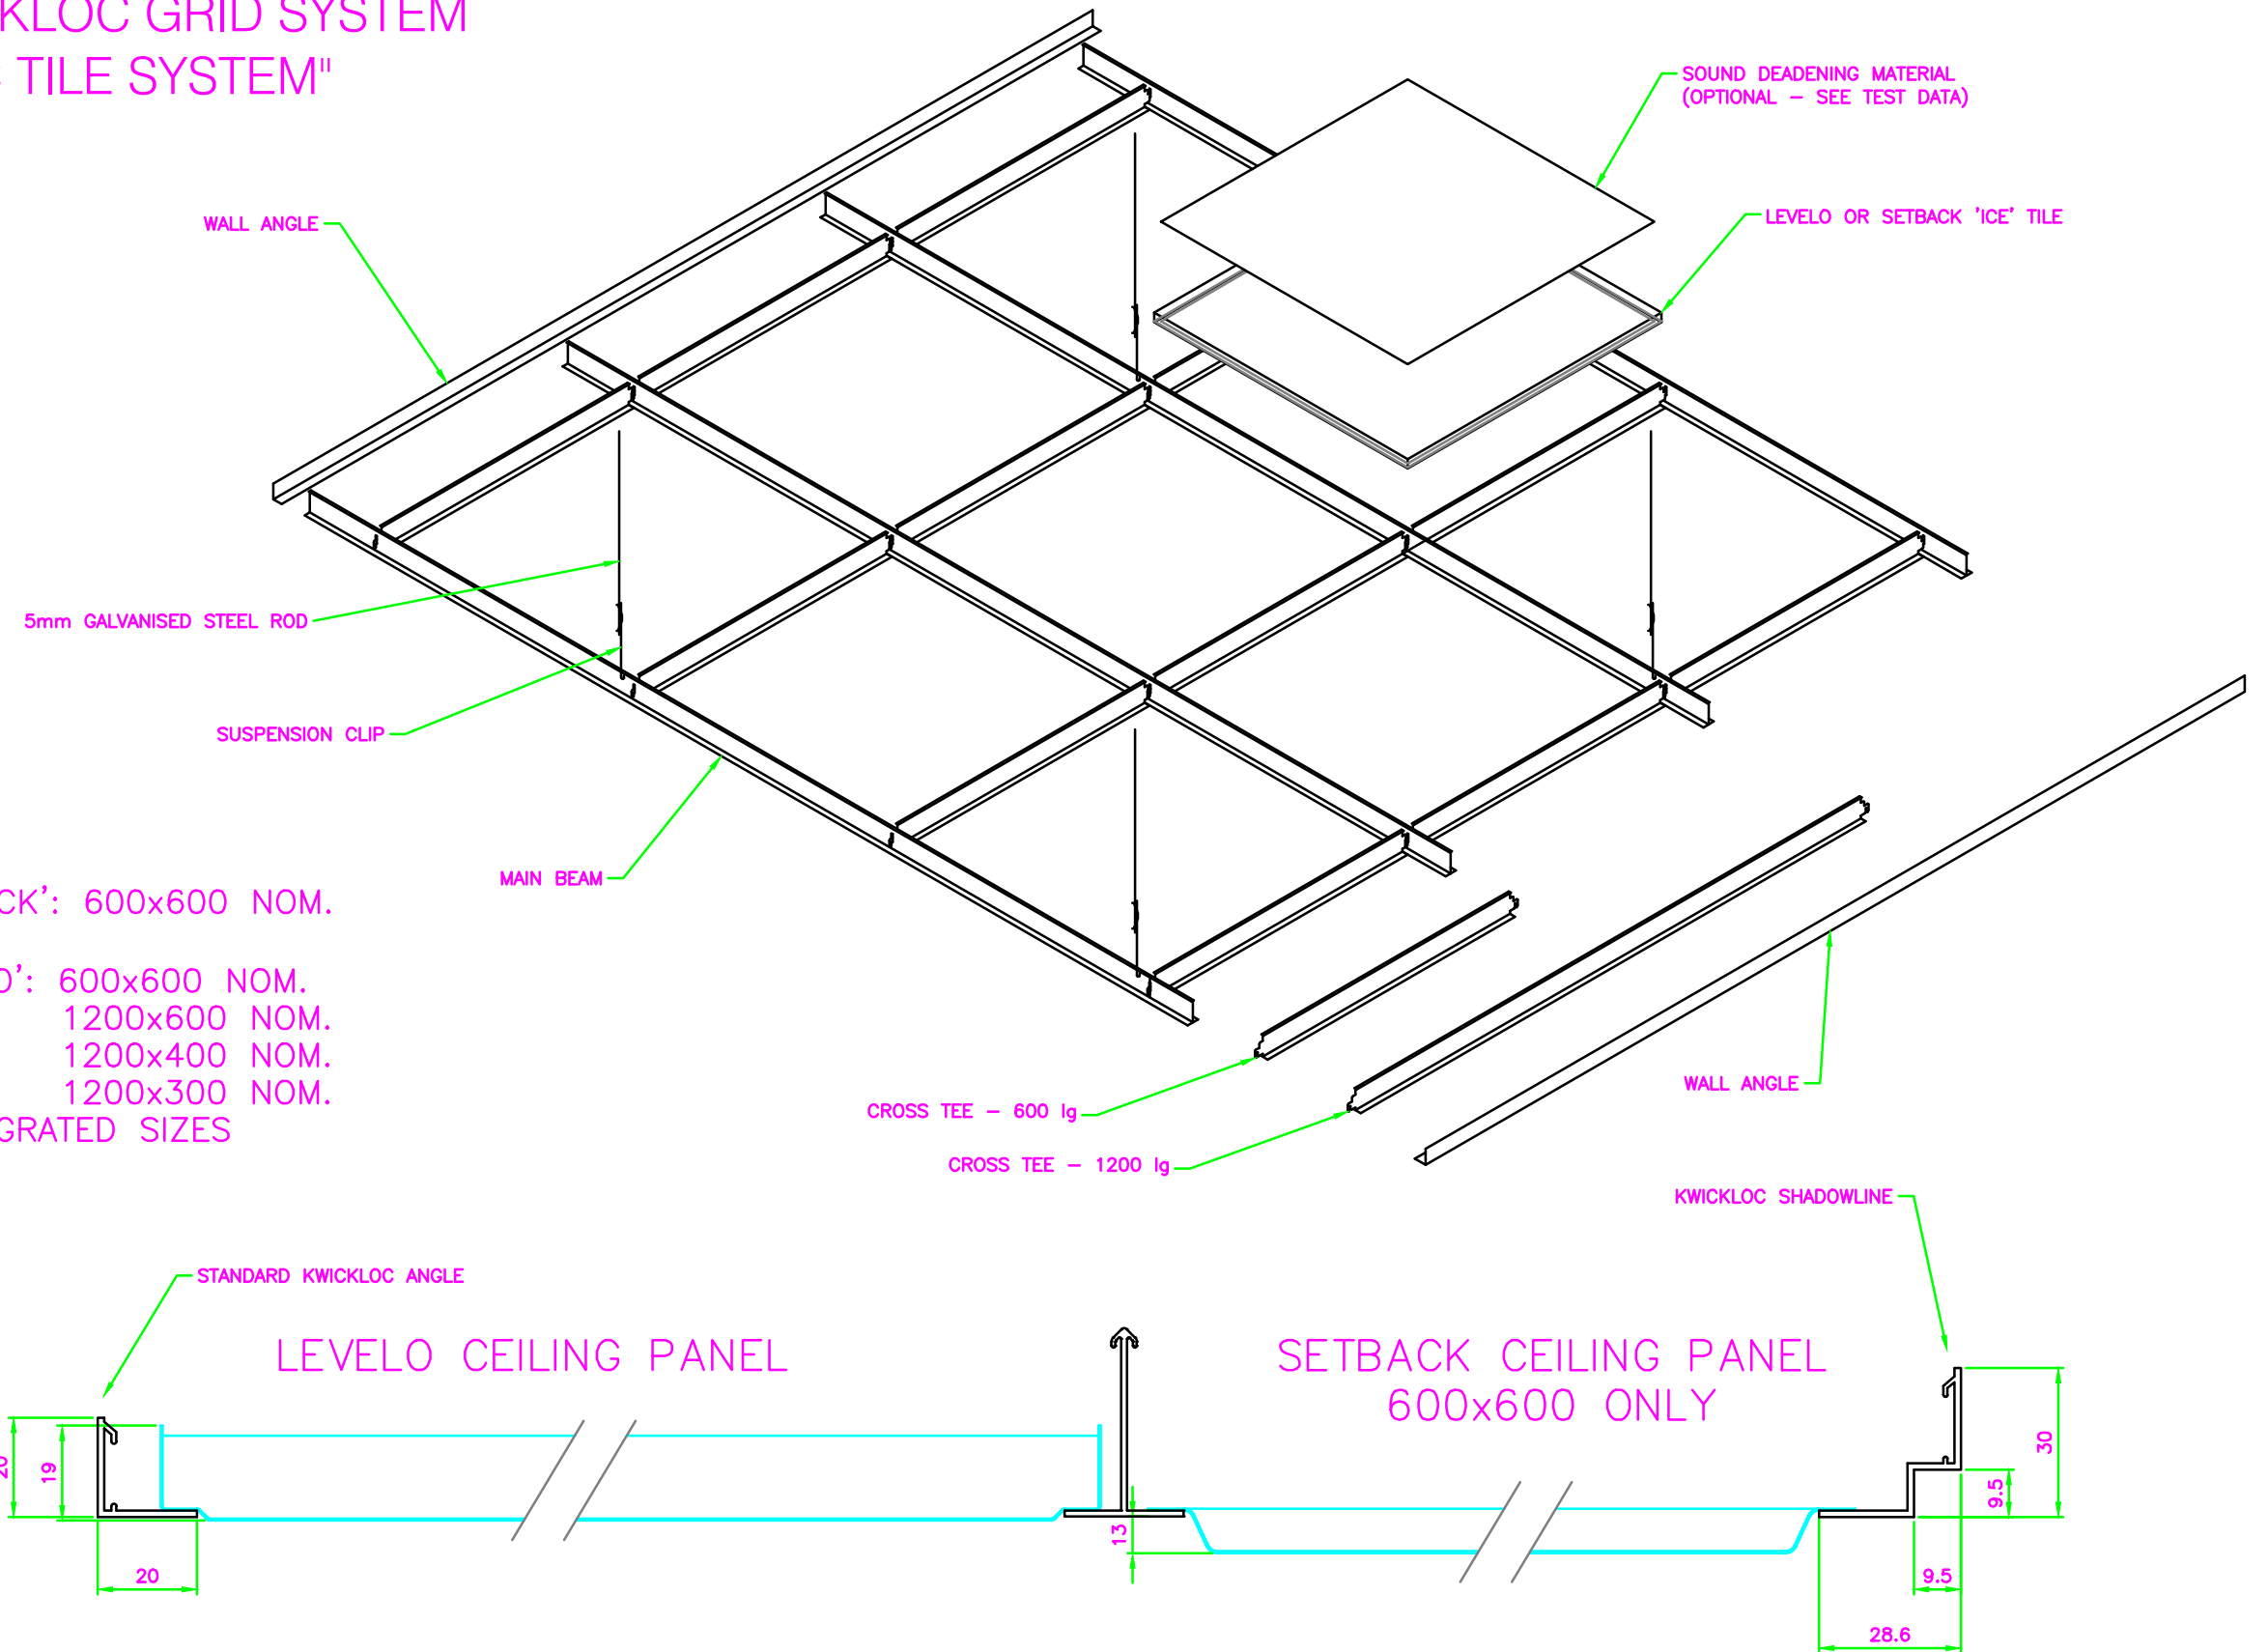

'SETBACK': 600x600 NOM.

'LEVELO': 600x600 NOM.
1200x600 NOM.
1200x400 NOM.
1200x300 NOM.

* INTEGRATED SIZES

KWICKLOC 600x600 & 600x1200 GRID



ARCHITECTURAL CEILING SYSTEMS PTY LTD
CEILINGS DESIGN, MANUFACTURE INSTALLATION & CONSULTANT SERVICES

1-3 Irvine Street, Bayswater, Western Australia 6053
PO Box 93, Baywater Western Australia 6933
Telephone +61 8 9271 0777
Facsimile +61 8 9272 2801
Web www.heafod.com.au

ACS does not provide professional design services but gives information to guide decisions by others as to the most suitable ACS ceiling products. ACS does not warrant, and assumes no liability for the accuracy, completeness, applicability, or fitness for purpose for any particular installation, as a result of any information used.

'ICE'	SCALE ~1:15
INNOVATIVE CEILING ENGINEERING	DRAWN N.J.

TITLE
**ICE CEILING TILE &
KWICKLOC GRID SYSTEM
INSTALLATION**

JOB No	-	A3
DWG No	ACS017	
REV		