

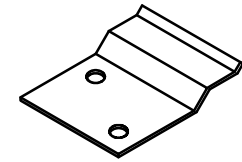


"PROFILE 230" WALL AND SOFFIT CLADDING

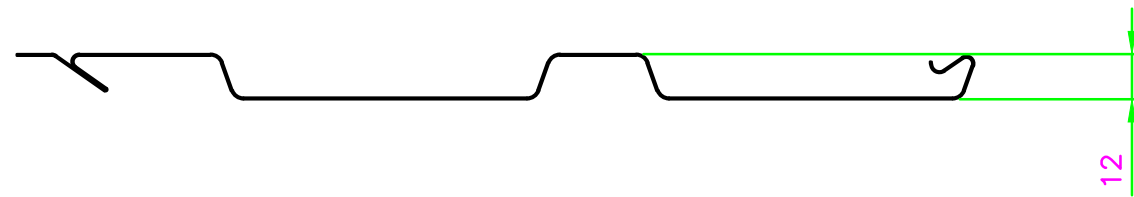

COMMENCEMENT CLIP P/N 16A

PROFILE 230 WALL AND SOFFIT CLADDING P/N16
 MATERIAL – 'COLORBOND' OVER ZINCALUME
 THICKNESS – 0.45MM
 MODULE – 230
 LENGTHS – TO ORDER

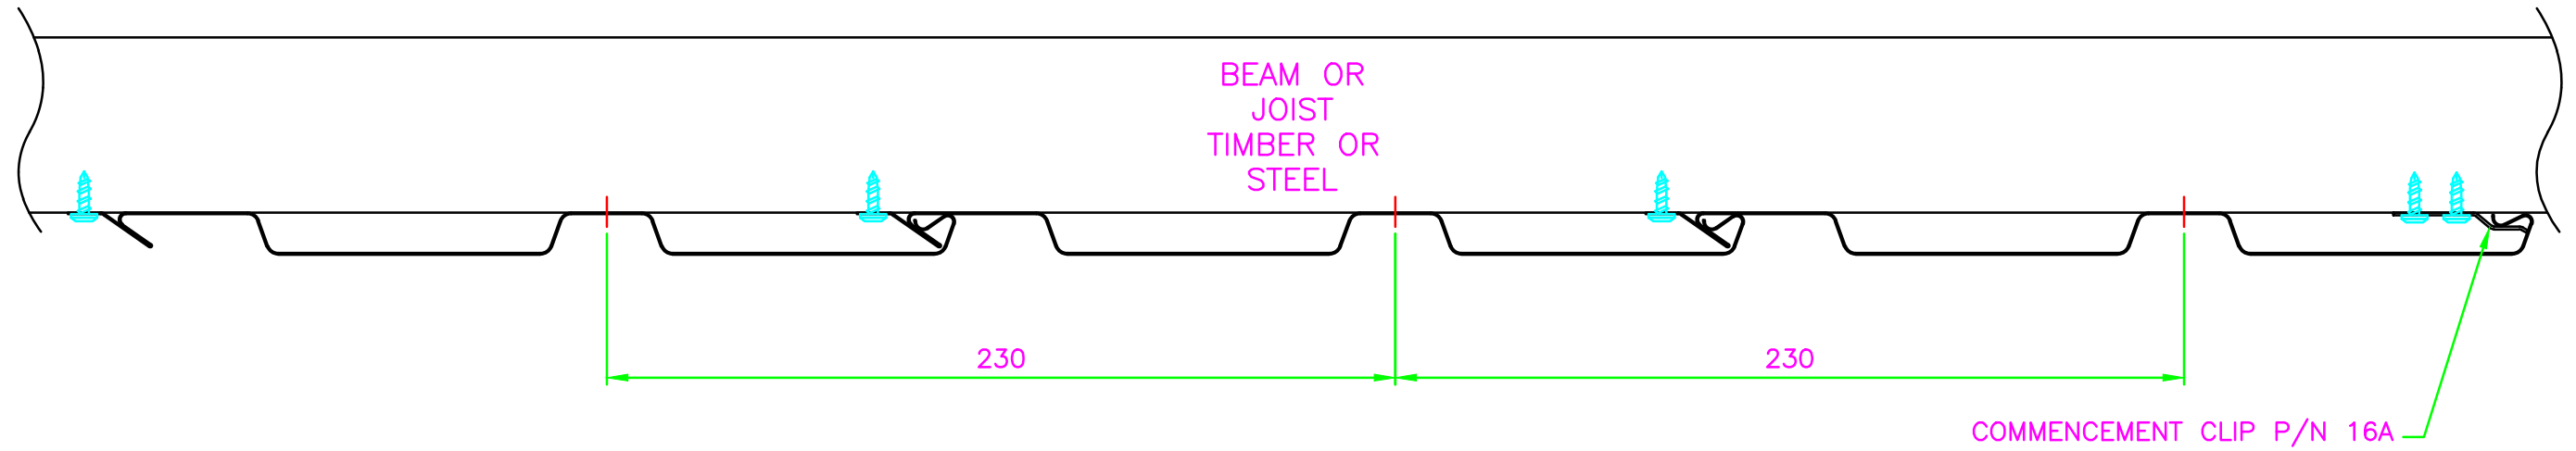

ARCHITECTURAL CEILING SYSTEMS PTY LTD
 CEILINGS DESIGN, MANUFACTURE INSTALLATION & CONSULTANT SERVICES

1-3 Irvine Street, Bayswater, Western Australia 6053
 PO Box 93, Baywater Western Australia 6933
 Telephone +61 8 9271 0777
 Facsimile +61 8 9272 2801
 Web www.heafod.com.au

ACS does not provide professional design services but gives information to guide decisions by others as to the most suitable ACS ceiling products. ACS does not warrant, and assumes no liability for the accuracy, completeness, applicability, or fitness for purpose for any particular installation, as a result of any information used.

CUSTOMER	–	SCALE	1:2
JOB	Profile 230	DRAWN	N.J.

TITLE – Profile 230 –

JOB No	–	A3
DWG No	ACS025	
REV		