
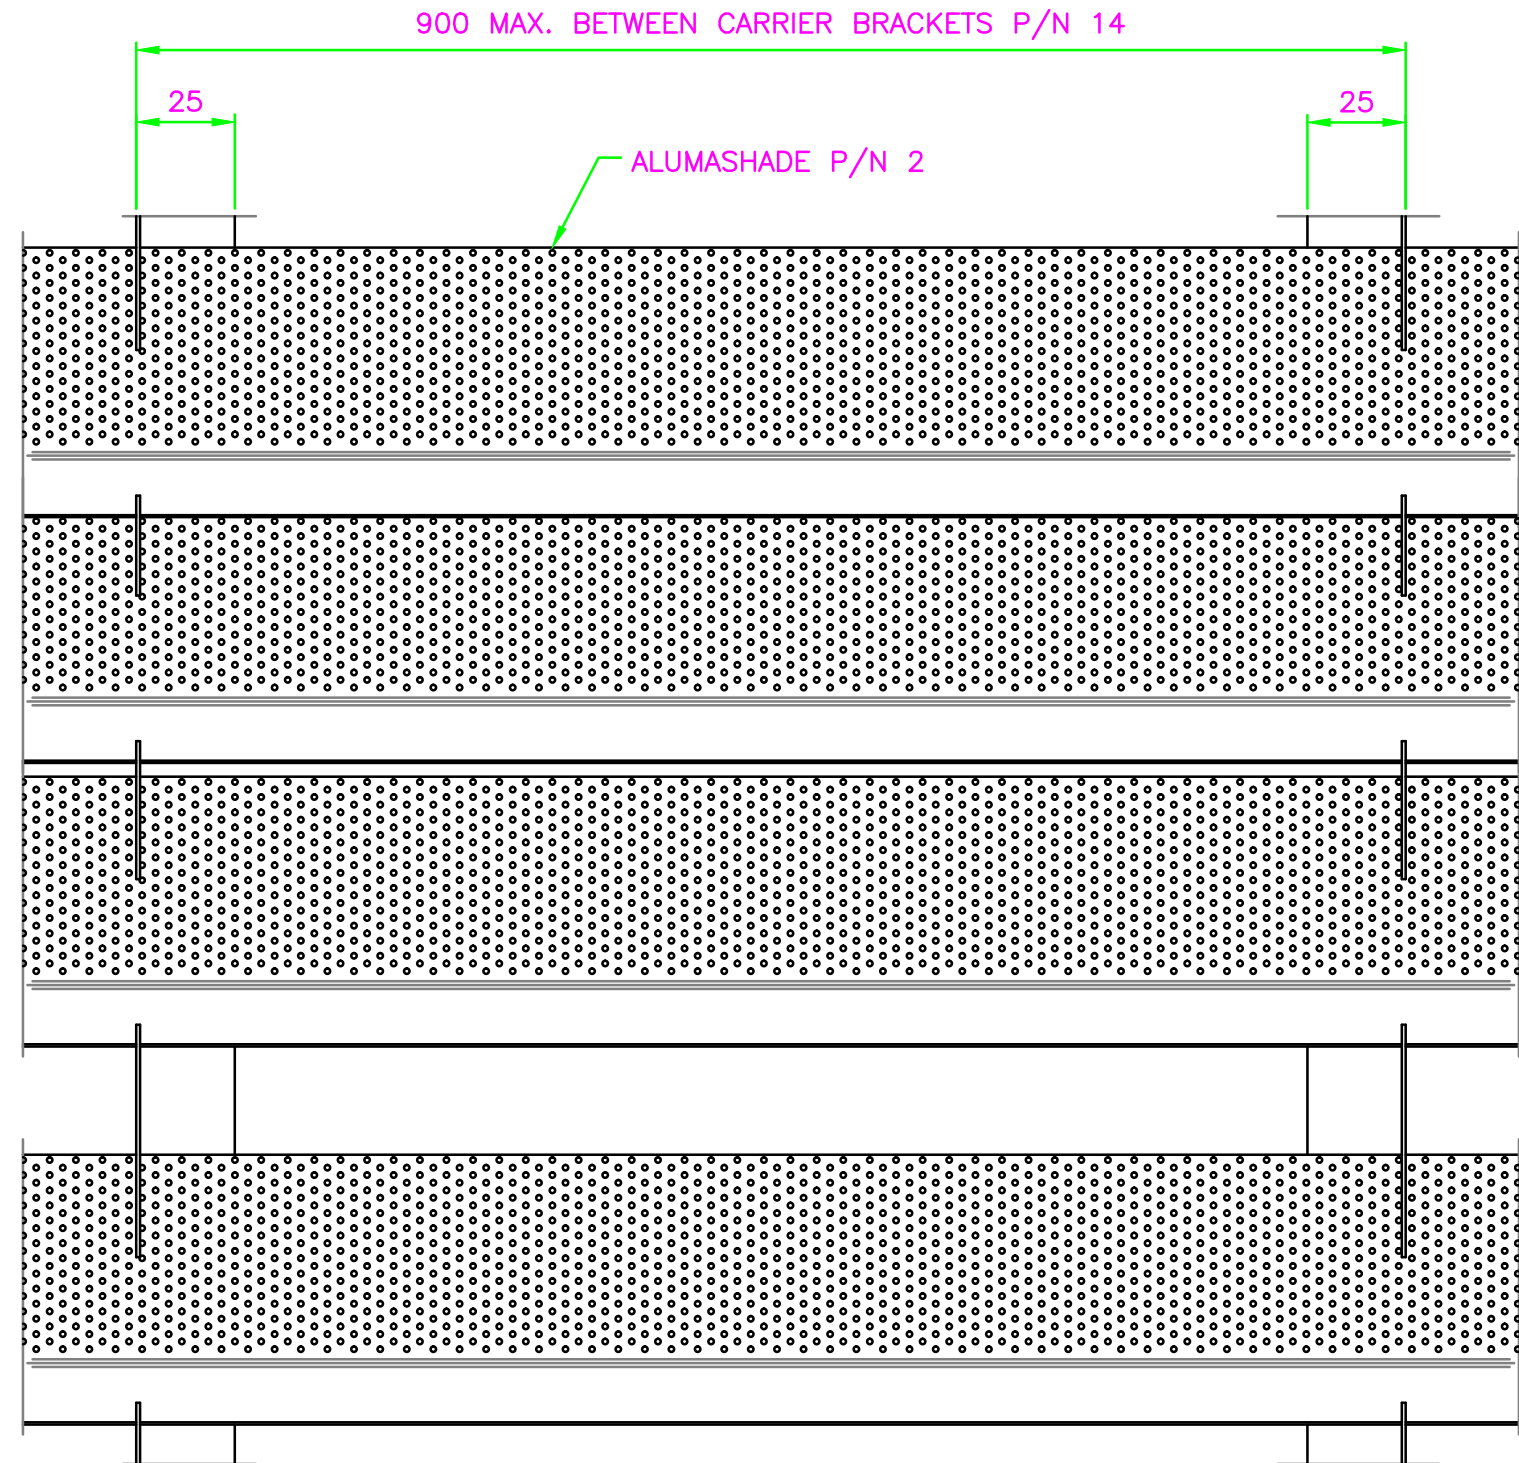



**"ALUMASHADE" PROVIDES A LIGHT BUT STRONG
PERFORATED LOUVRE SYSTEM**

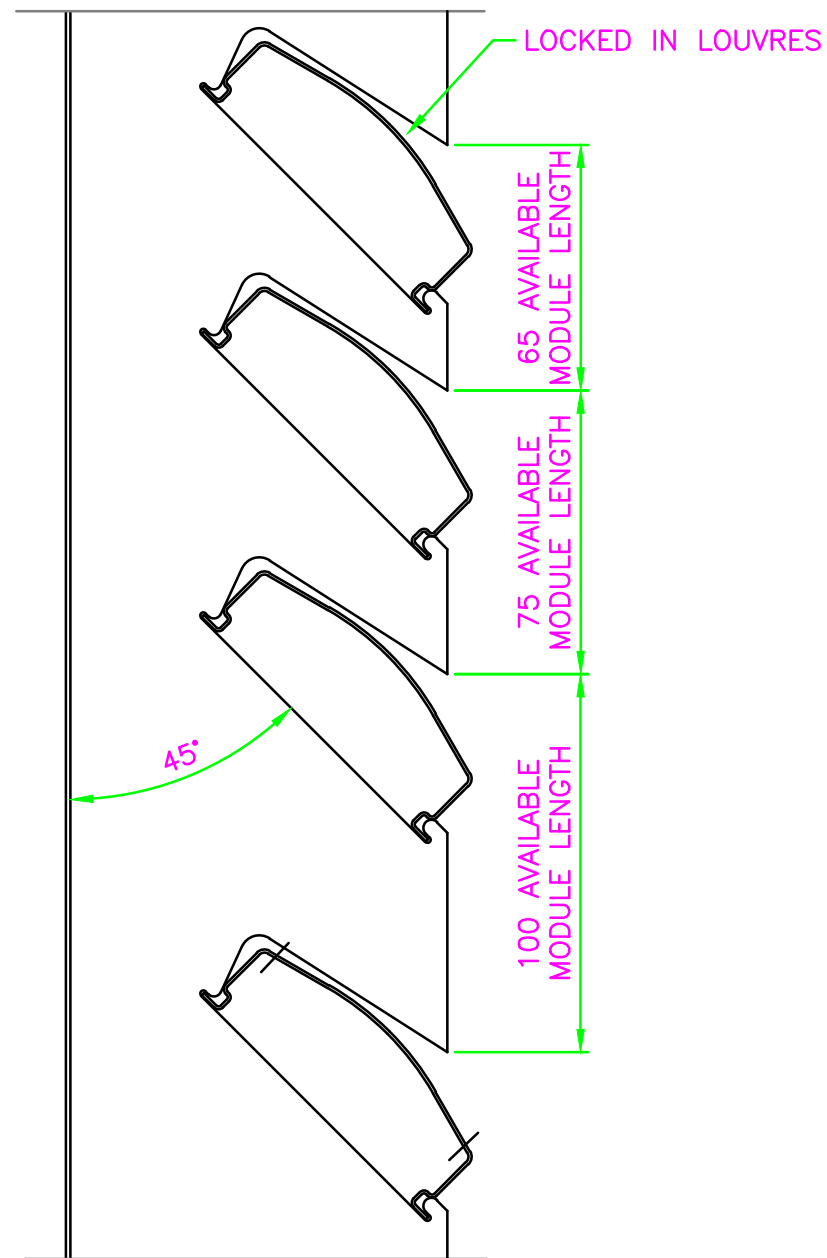

"ALUMASHADE" SUN LOUVRE SYSTEM
 MODULE – 65, 75 & 100
 MATERIAL – 0.6mm 5005 H36 ALUMINIUM
 PAINTING – BAKED ENAMEL
 COLOURS – SELECTION OF STD COLOURS

LENGTHS TO ORDER: LIMIT 6 metres

LOUVRES AVAILABLE AS: SEE THROUGH – PERFORATED
 OR: PLAIN – UNPERFORATED

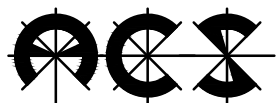

ARCHITECTURAL CEILING SYSTEMS PTY LTD
 CEILINGS DESIGN, MANUFACTURE INSTALLATION & CONSULTANT SERVICES

ACS does not provide professional design services but gives information to guide decisions by others as to the most suitable ACS ceiling products. ACS does not warrant, and assumes no liability for the accuracy, completeness, applicability, or fitness for purpose for any particular installation, as a result of any information used.

1-3 Irvine Street, Baywater, Western Australia 6053
 PO Box 93, Baywater Western Australia 6933
 Telephone +61 8 9271 0777
 Facsimile +61 8 9272 2801
 Web www.heafod.com.au

CUSTOMER –
 JOB WETHALOVR

SCALE 1:2
 DRAWN N.J.

TITLE

**ALUMASHADE
 SUN LOUVRE SYSTEM**

JOB No
 DWG No
 REV

–
 ACS027

A3