
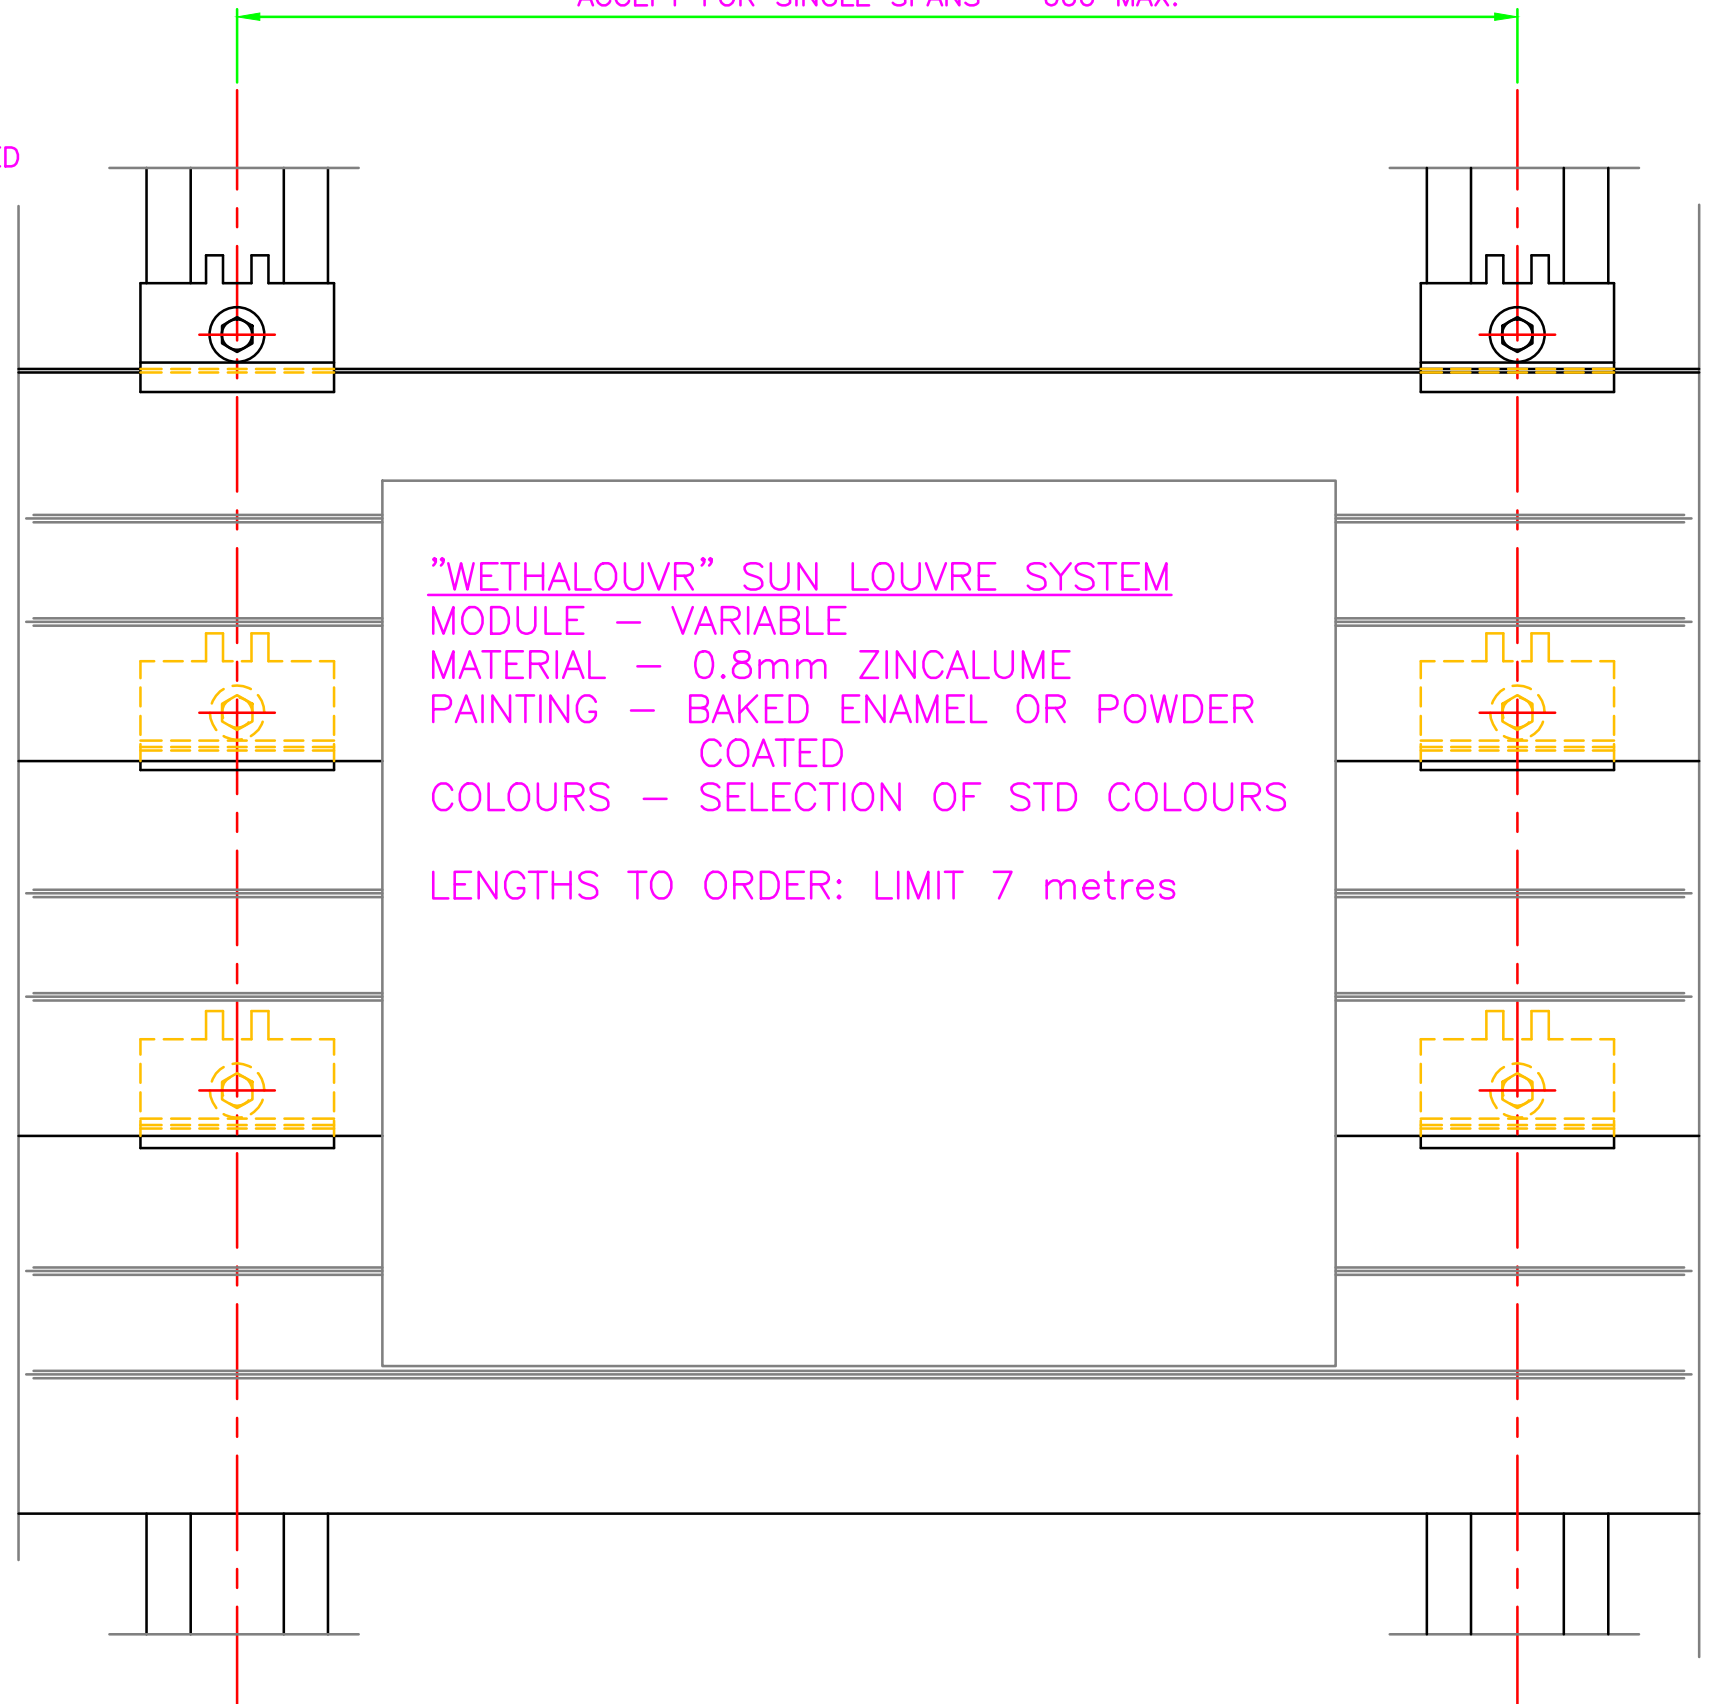


# "SKOOLOUVR" - A HEAVY DUTY SOLAR LOUVRE SYSTEM

1200 MAX. BETWEEN CARRIER RAILS P/N 55  
ACCEPT FOR SINGLE SPANS - 600 MAX.

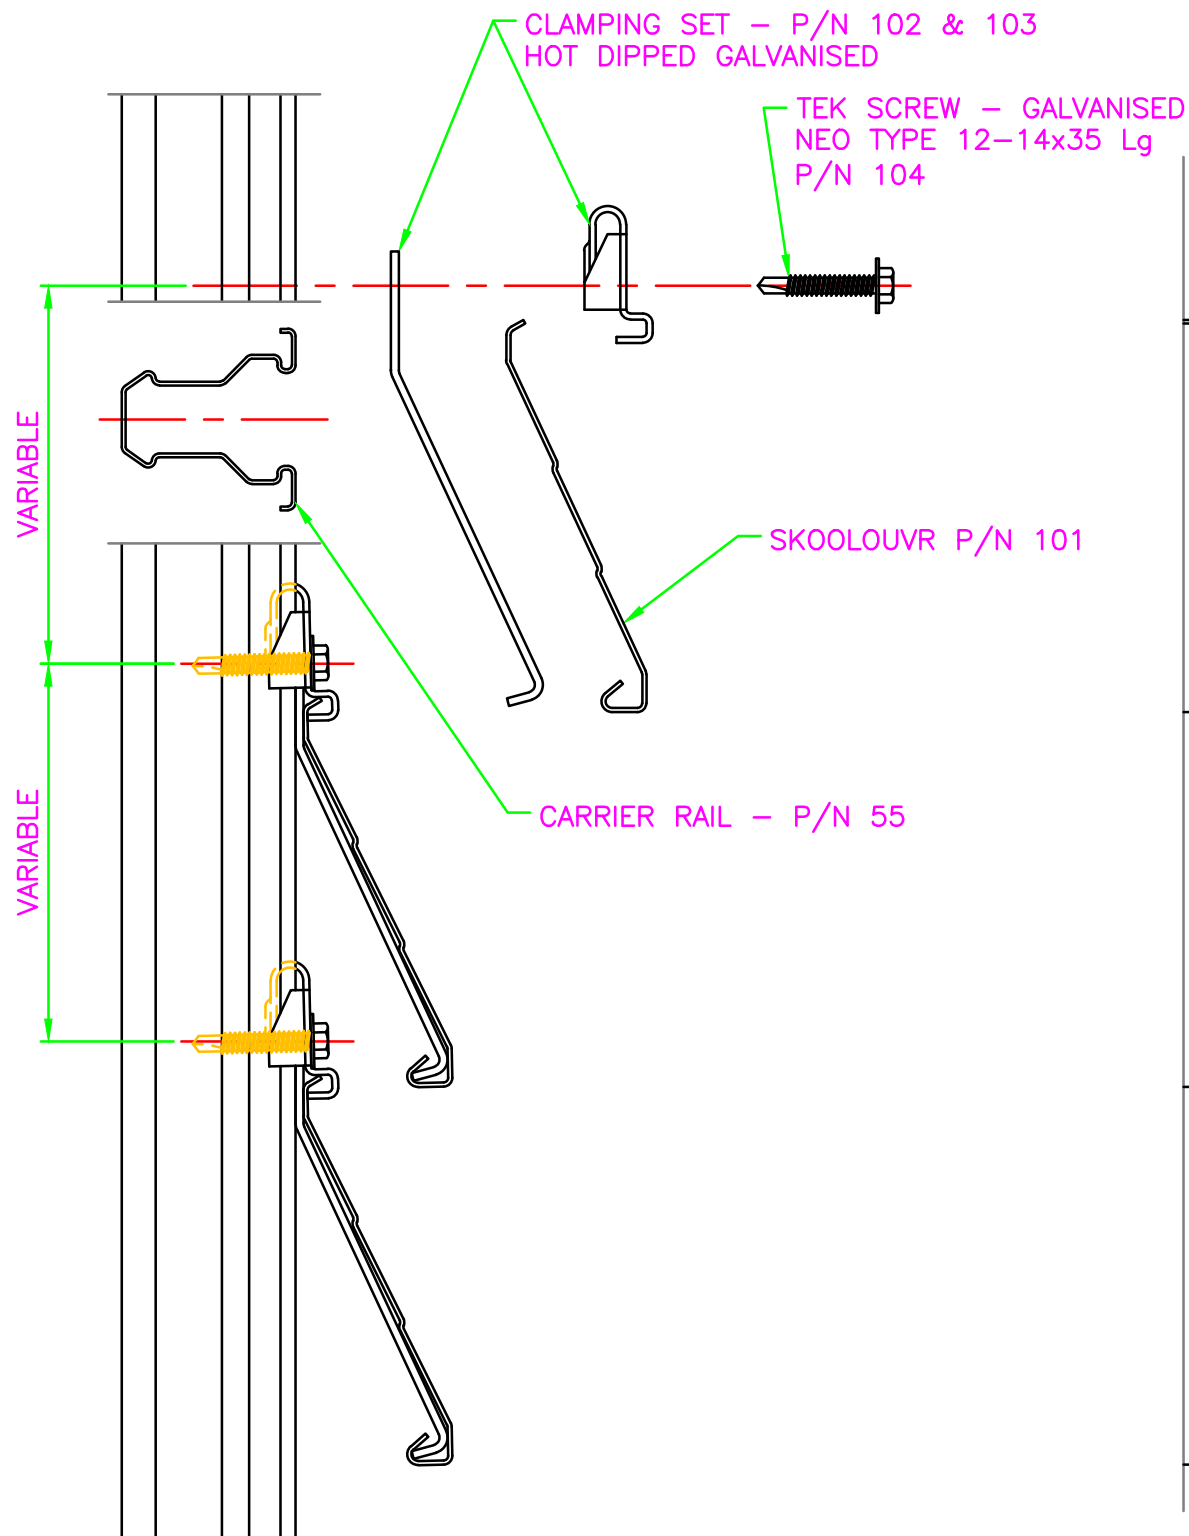

ARCHITECTURAL CEILING SYSTEMS PTY LTD  
CEILINGS DESIGN, MANUFACTURE INSTALLATION & CONSULTANT SERVICES

ACS does not provide professional design services but gives information to guide decisions by others as to the most suitable ACS ceiling products. ACS does not warrant, and assumes no liability for the accuracy, completeness, applicability, or fitness for purpose for any particular installation, as a result of any information used.

1-3 Irvine Street, Bayswater, Western Australia 6053  
PO Box 93, Bayswater Western Australia 6933  
Telephone +61 8 9271 0777  
Facsimile +61 8 9272 2801  
Web www.heafod.com.au

CUSTOMER -  
JOB WETHALOUVR

SCALE 1:2  
DRAWN N.J.

TITLE

SKOOLOUVR  
HEAVY DUTY LOUVRE SYS.

JOB No -  
DWG No ACS028  
REV

A3