



"ALUMACOUST MK1" LINEAR ACOUSTIC METAL CEILING SYSTEM


BAND PERFORATED

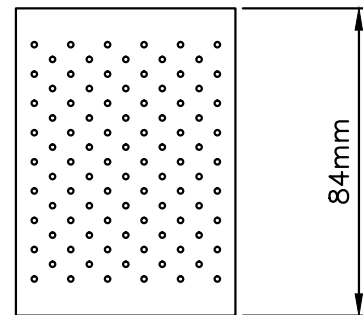

PLAIN

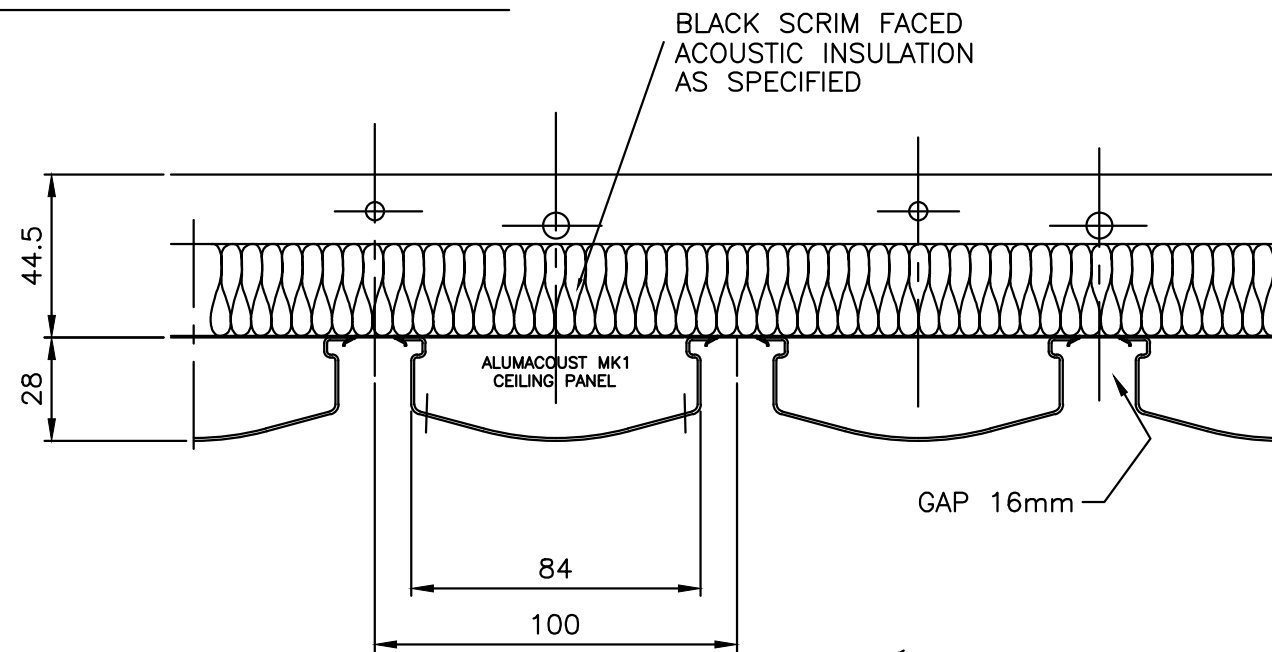


GENERAL PURPOSE RAIL
SPANS TO 1.8 METRES

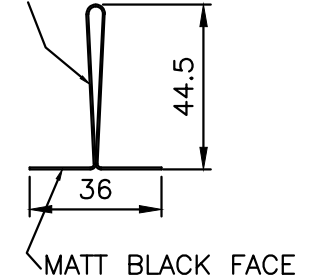

CARRIER RAIL

BLACK FACED
ACOUSTIC INSULATION

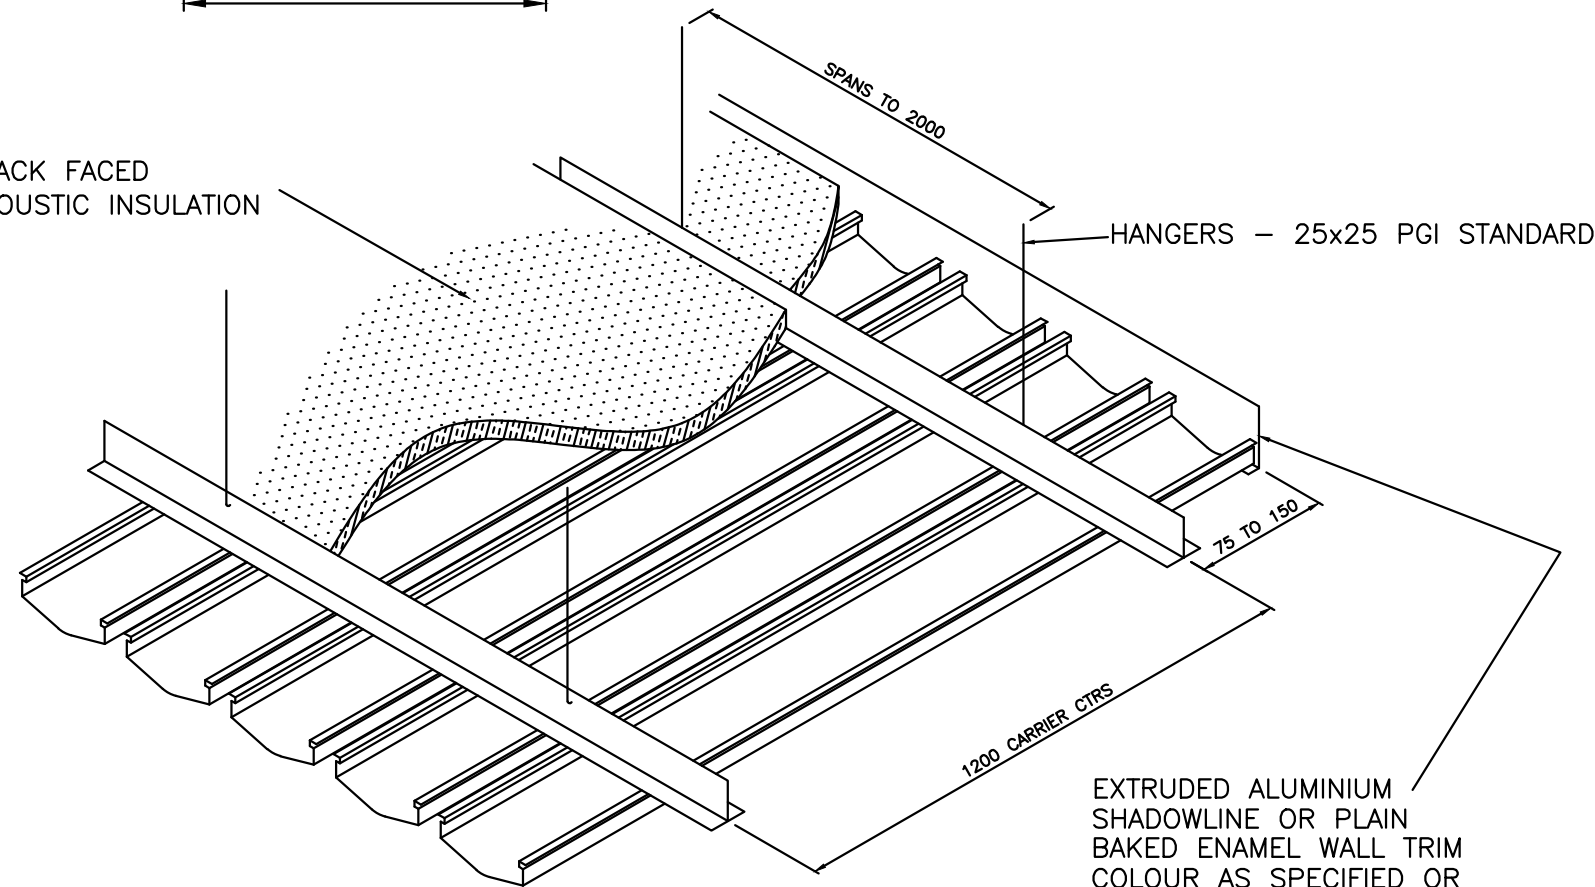

EXTRUDED ALUMINIUM
SHADOWLINE OR PLAIN
BAKED ENAMEL WALL TRIM
COLOUR AS SPECIFIED OR
COLORBOND STEEL ANGLE TRIM

SYSTEM ASSEMBLY

"ALUMACOUST MK1" LINEAR CEILING SYSTEM

MODULE - 100

MATERIAL - 0.6mm 5005 H36 ALUMINIUM
OR ZINCALUME

PAINTING - BAKED ENAMEL
POWDER COATED
CLEAR LACQUER
COLORBOND (ZINCALUME ONLY)

COLOURS - SELECTION OF STD COLOURS

LENGTHS TO ORDER: LIMIT 6 metres

A FULLY SEALED ACOUSTIC OR NON-ACOUSTIC
OPTION IS AVAILABLE FOR HUMID OR WET AREA
ENVIRONMENTS INCLUDING INDOOR SWIMMING
POOL APPLICATIONS.



ARCHITECTURAL CEILING SYSTEMS PTY
LTD
CEILINGS DESIGN, MANUFACTURE INSTALLATION & CONSULTANT SERVICES

1-3 Irvine Street, Bayswater, Western Australia 6053
PO Box 93, Baywater Western Australia 6933
Telephone +61 8 9271 0777
Facsimile +61 8 9272 2801
Web www.heafod.com.au

ACS does not provide professional design services but gives information to guide decisions by others as to the most suitable ACS ceiling products. ACS does not warrant, and assumes no liability for the accuracy, completeness, applicability, or fitness for purpose for any particular installation, as a result of any information used.

CUSTOMER -

SCALE 1:2

JOB ALUMACOUST

DRAWN N.J.

TITLE

- ALUMACOUST -

JOB
No

-

A3

DWG
No

ACS029

REV