


"PLAFOND" ACOUSTIC METAL CEILING SYSTEM

PERFORATED PANELS - 180, 300 AND 400 WIDTHS

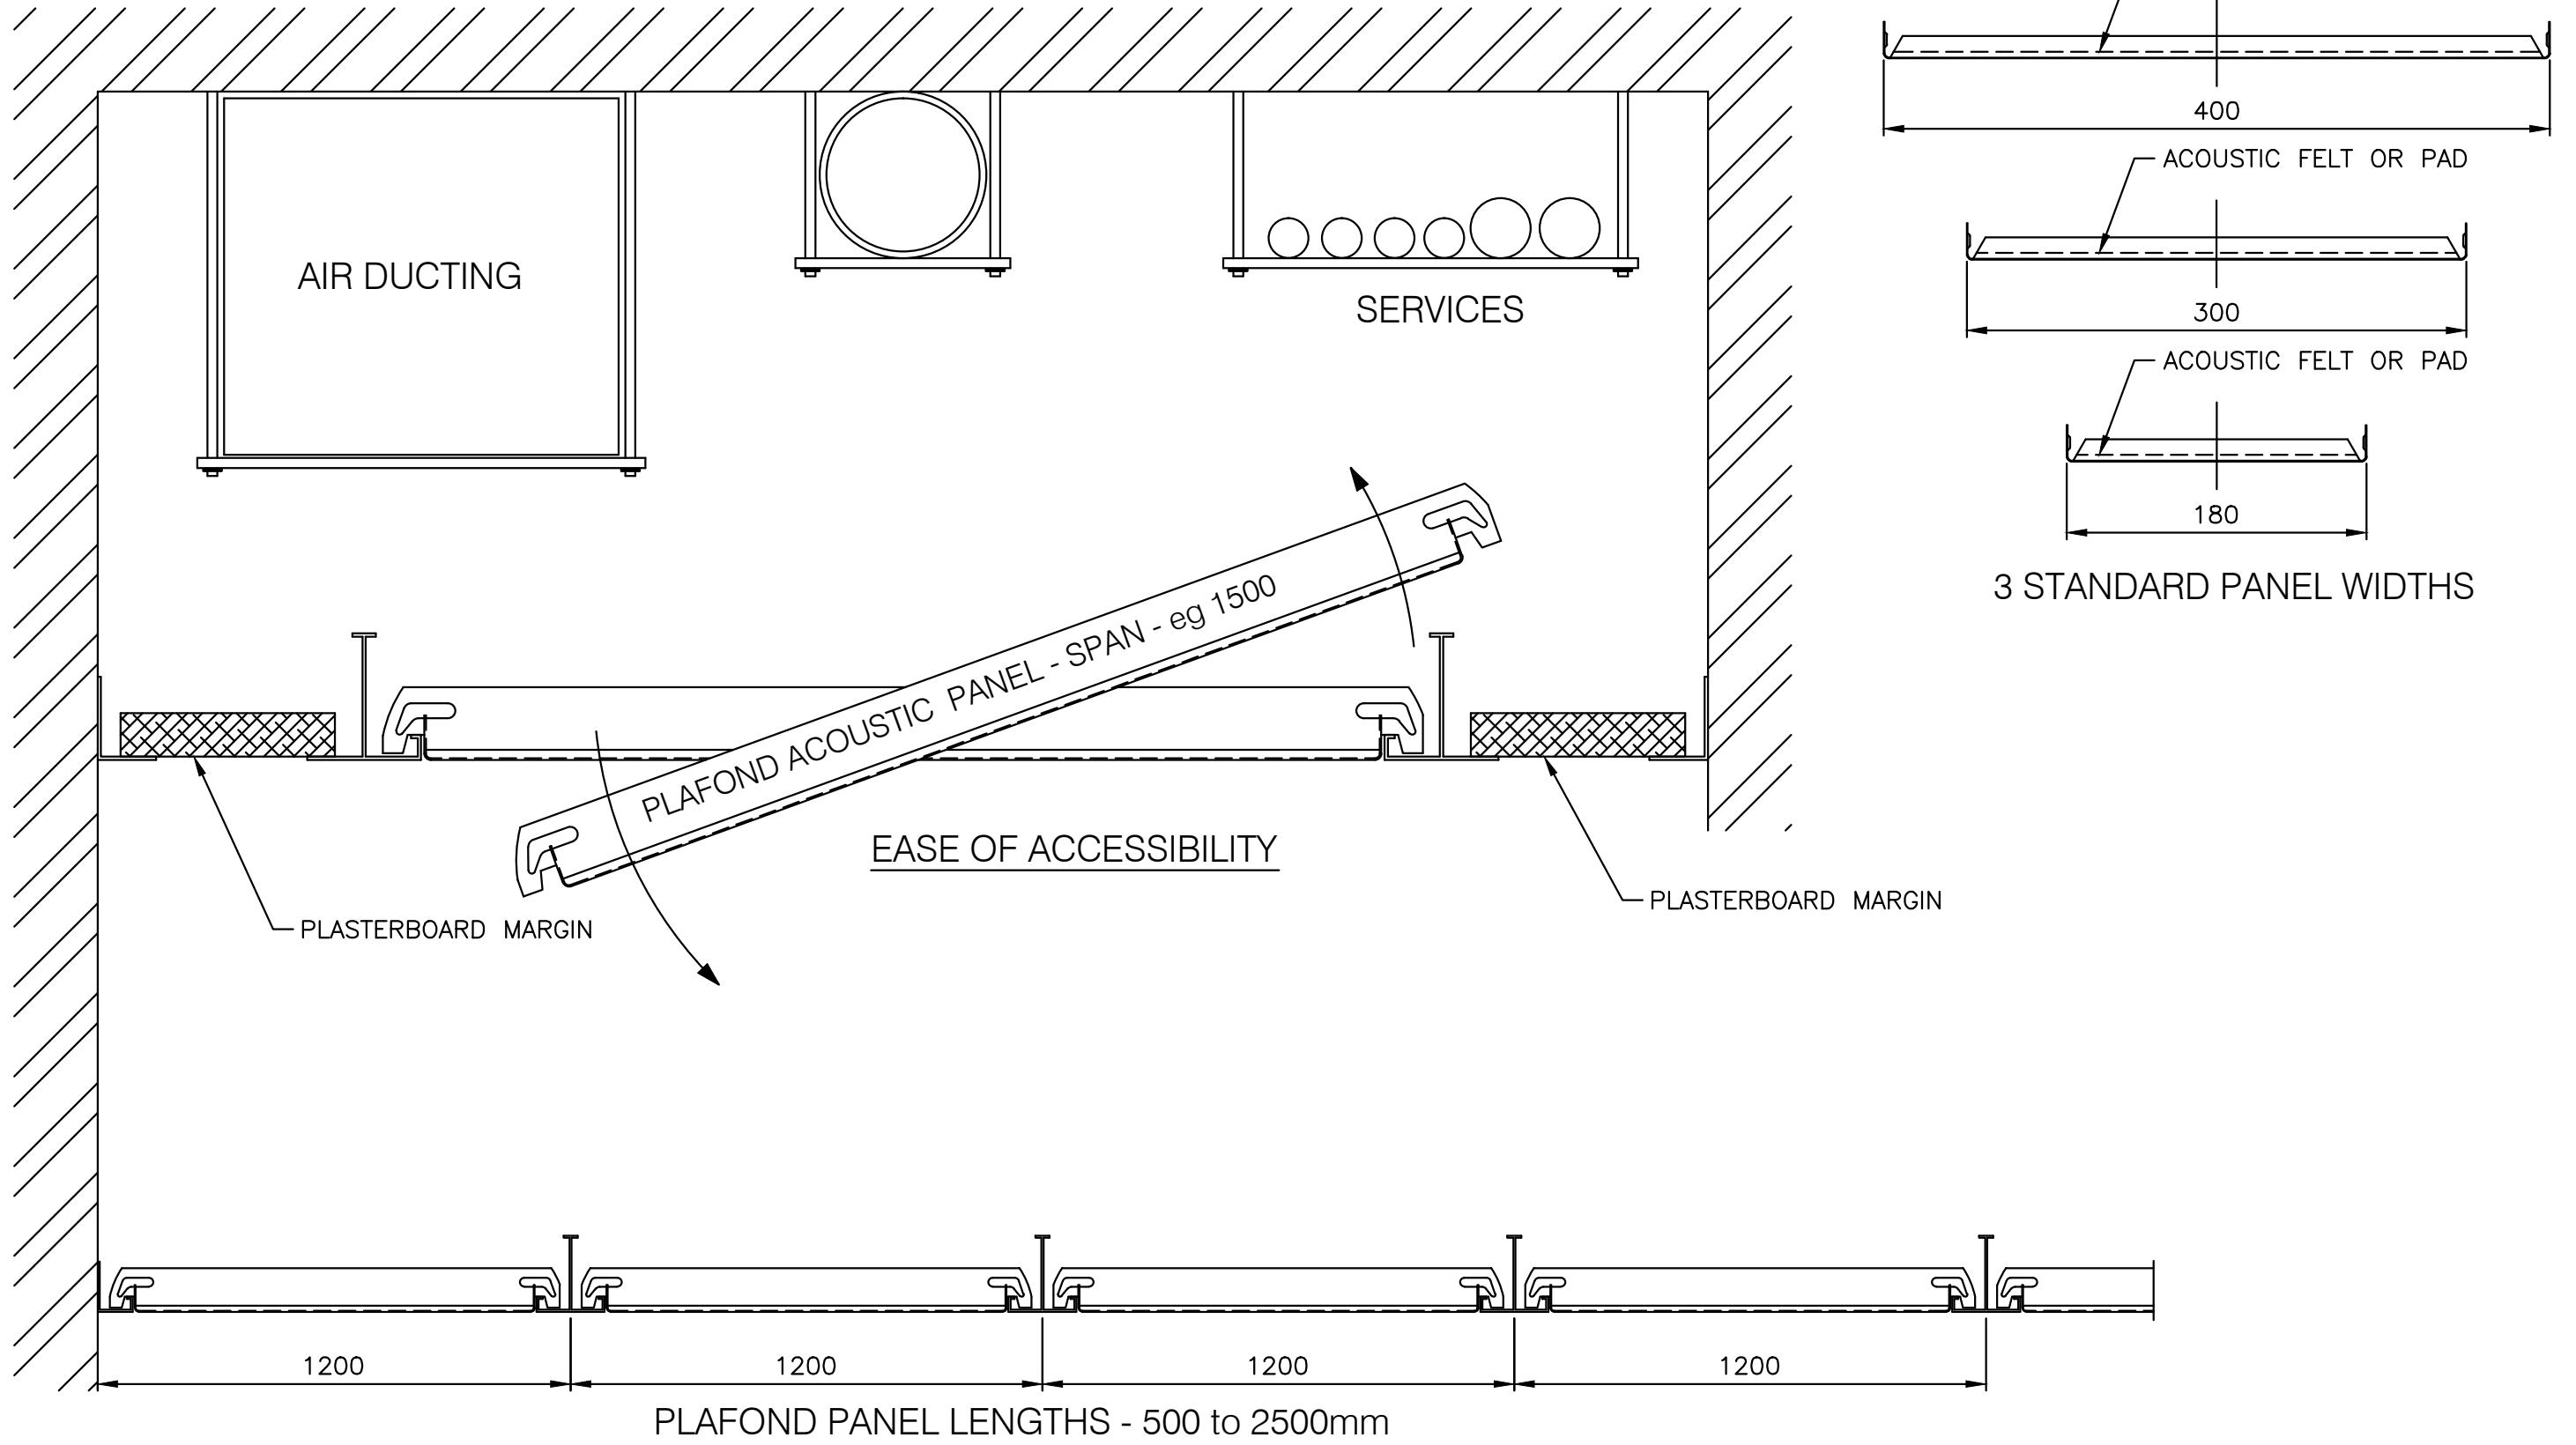

ARCHITECTURAL CEILING SYSTEMS PTY LTD
 CEILINGS DESIGN, MANUFACTURE INSTALLATION & CONSULTANT SERVICES

ACS does not provide professional design services but gives information to guide decisions by others as to the most suitable ACS ceiling products. ACS does not warrant, and assumes no liability for the accuracy, completeness, applicability, or fitness for purpose for any particular installation, as a result of any information used.

1-3 Irvine Street, Bayswater, Western Australia 6053
 PO Box 93, Baywater Western Australia 6933
 Telephone +61 8 9271 0777
 Facsimile +61 8 9272 2801
 Web www.heafod.com.au

CUSTOMER -

SCALE --

JOB PLAFOND

DRAWN N.J. 29/01/2015

TITLE

**PLAFOND PLANK
 CEILING SYSTEM**

JOB No

-

A3

DWG No

ACS033

REV