





CORULINE - AUDIBAR SOUND BARRIER SYSTEM

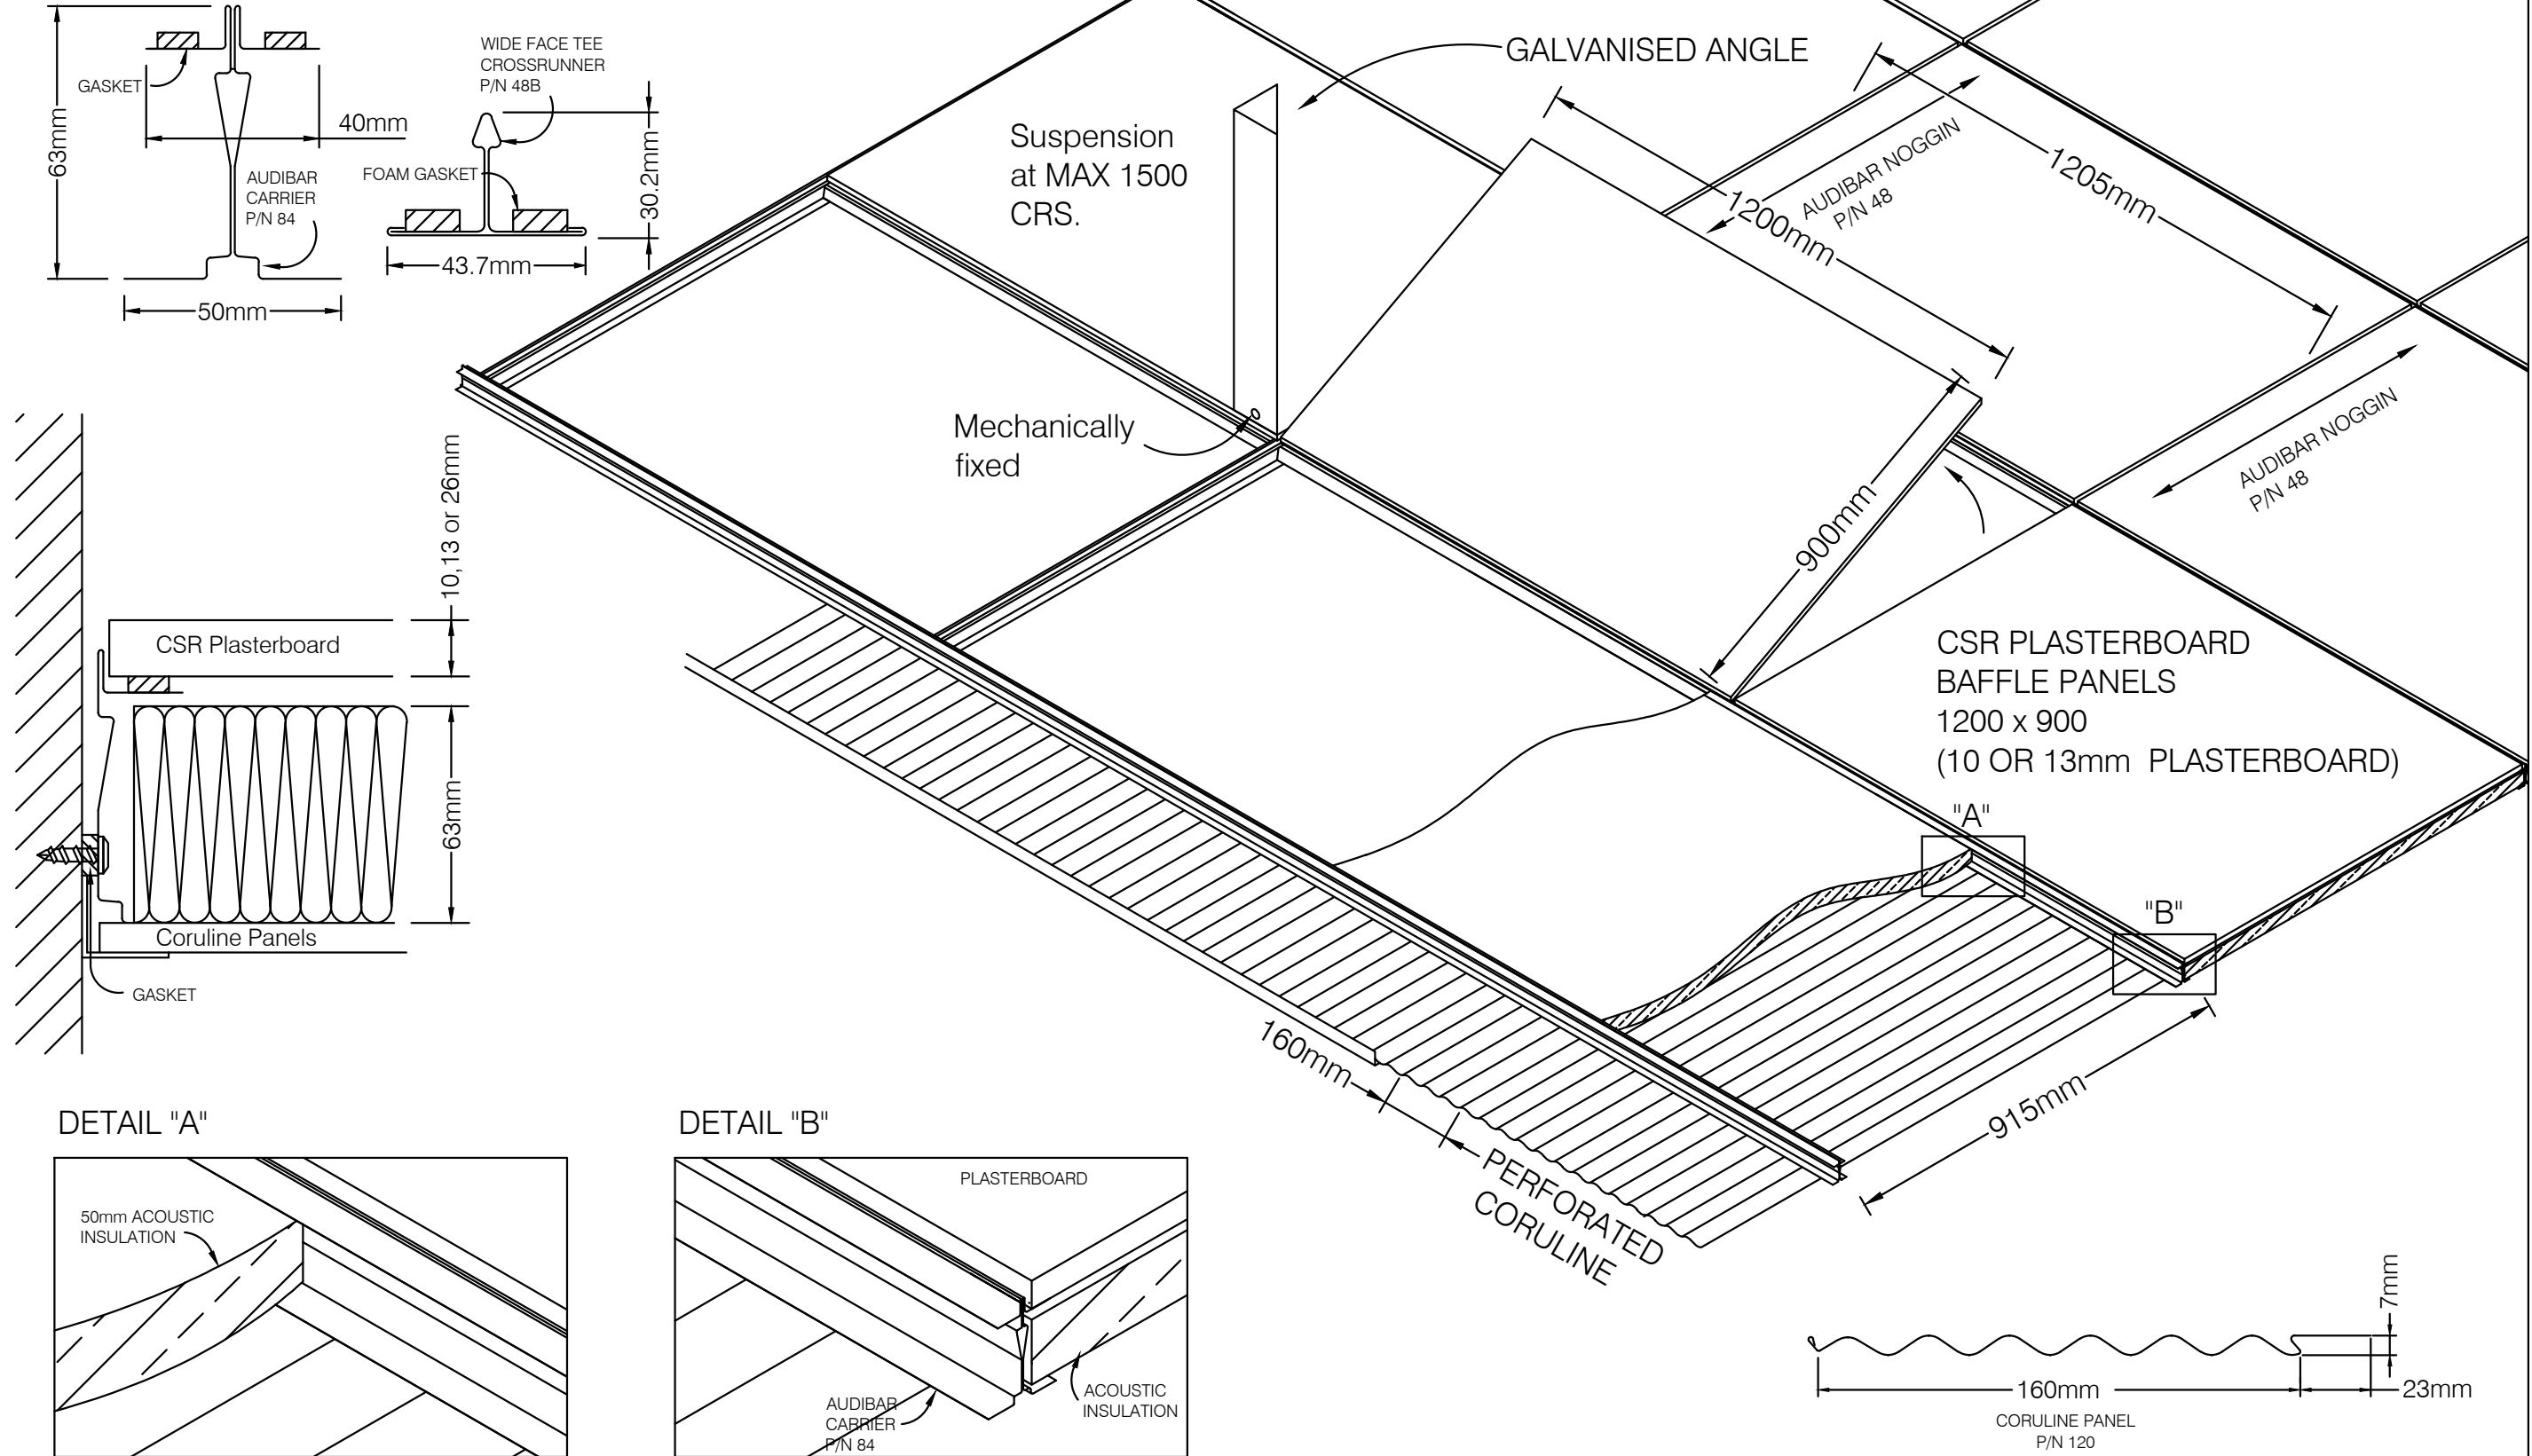

DETAIL "A"

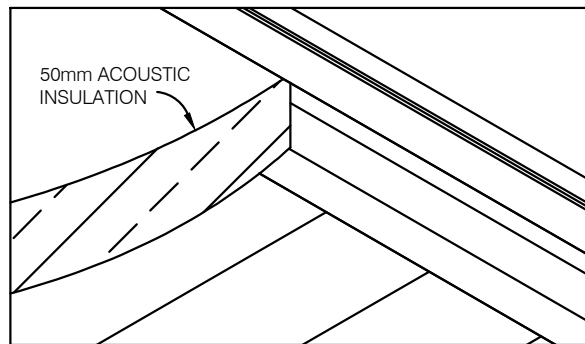

DETAIL "B"

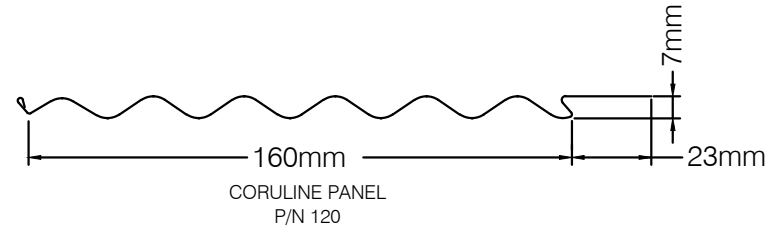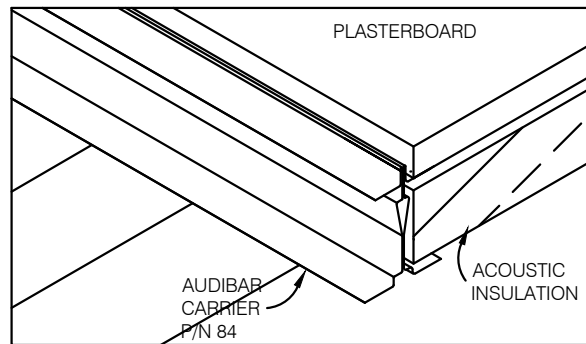

1-3 Irvine Street, Bayswater, Western Australia 6053
PO Box 93, Baywater Western Australia 6933
Telephone +61 8 9271 0777
Facsimile +61 8 9272 2801
Web www.heafod.com.au

ACS does not provide professional design services but gives information to guide decisions by others as to the most suitable ACS ceiling products. ACS does not warrant, and assumes no liability for the accuracy, completeness, applicability, or fitness for purpose for any particular installation, as a result of any information used.

CUSTOMER -	SCALE ~1:15
JOB CORULINE - AUDIBAR	DRAWN N.J.

TITLE
**CORULINE - AUDIBAR
INSTALLATION**

JOB No	-	A3
DWG No	ACS008E	
REV		